



 

CRAWFORD
RESIDENCE
COMMUNITY

McELROY
RESIDENCE
COMMUNITY

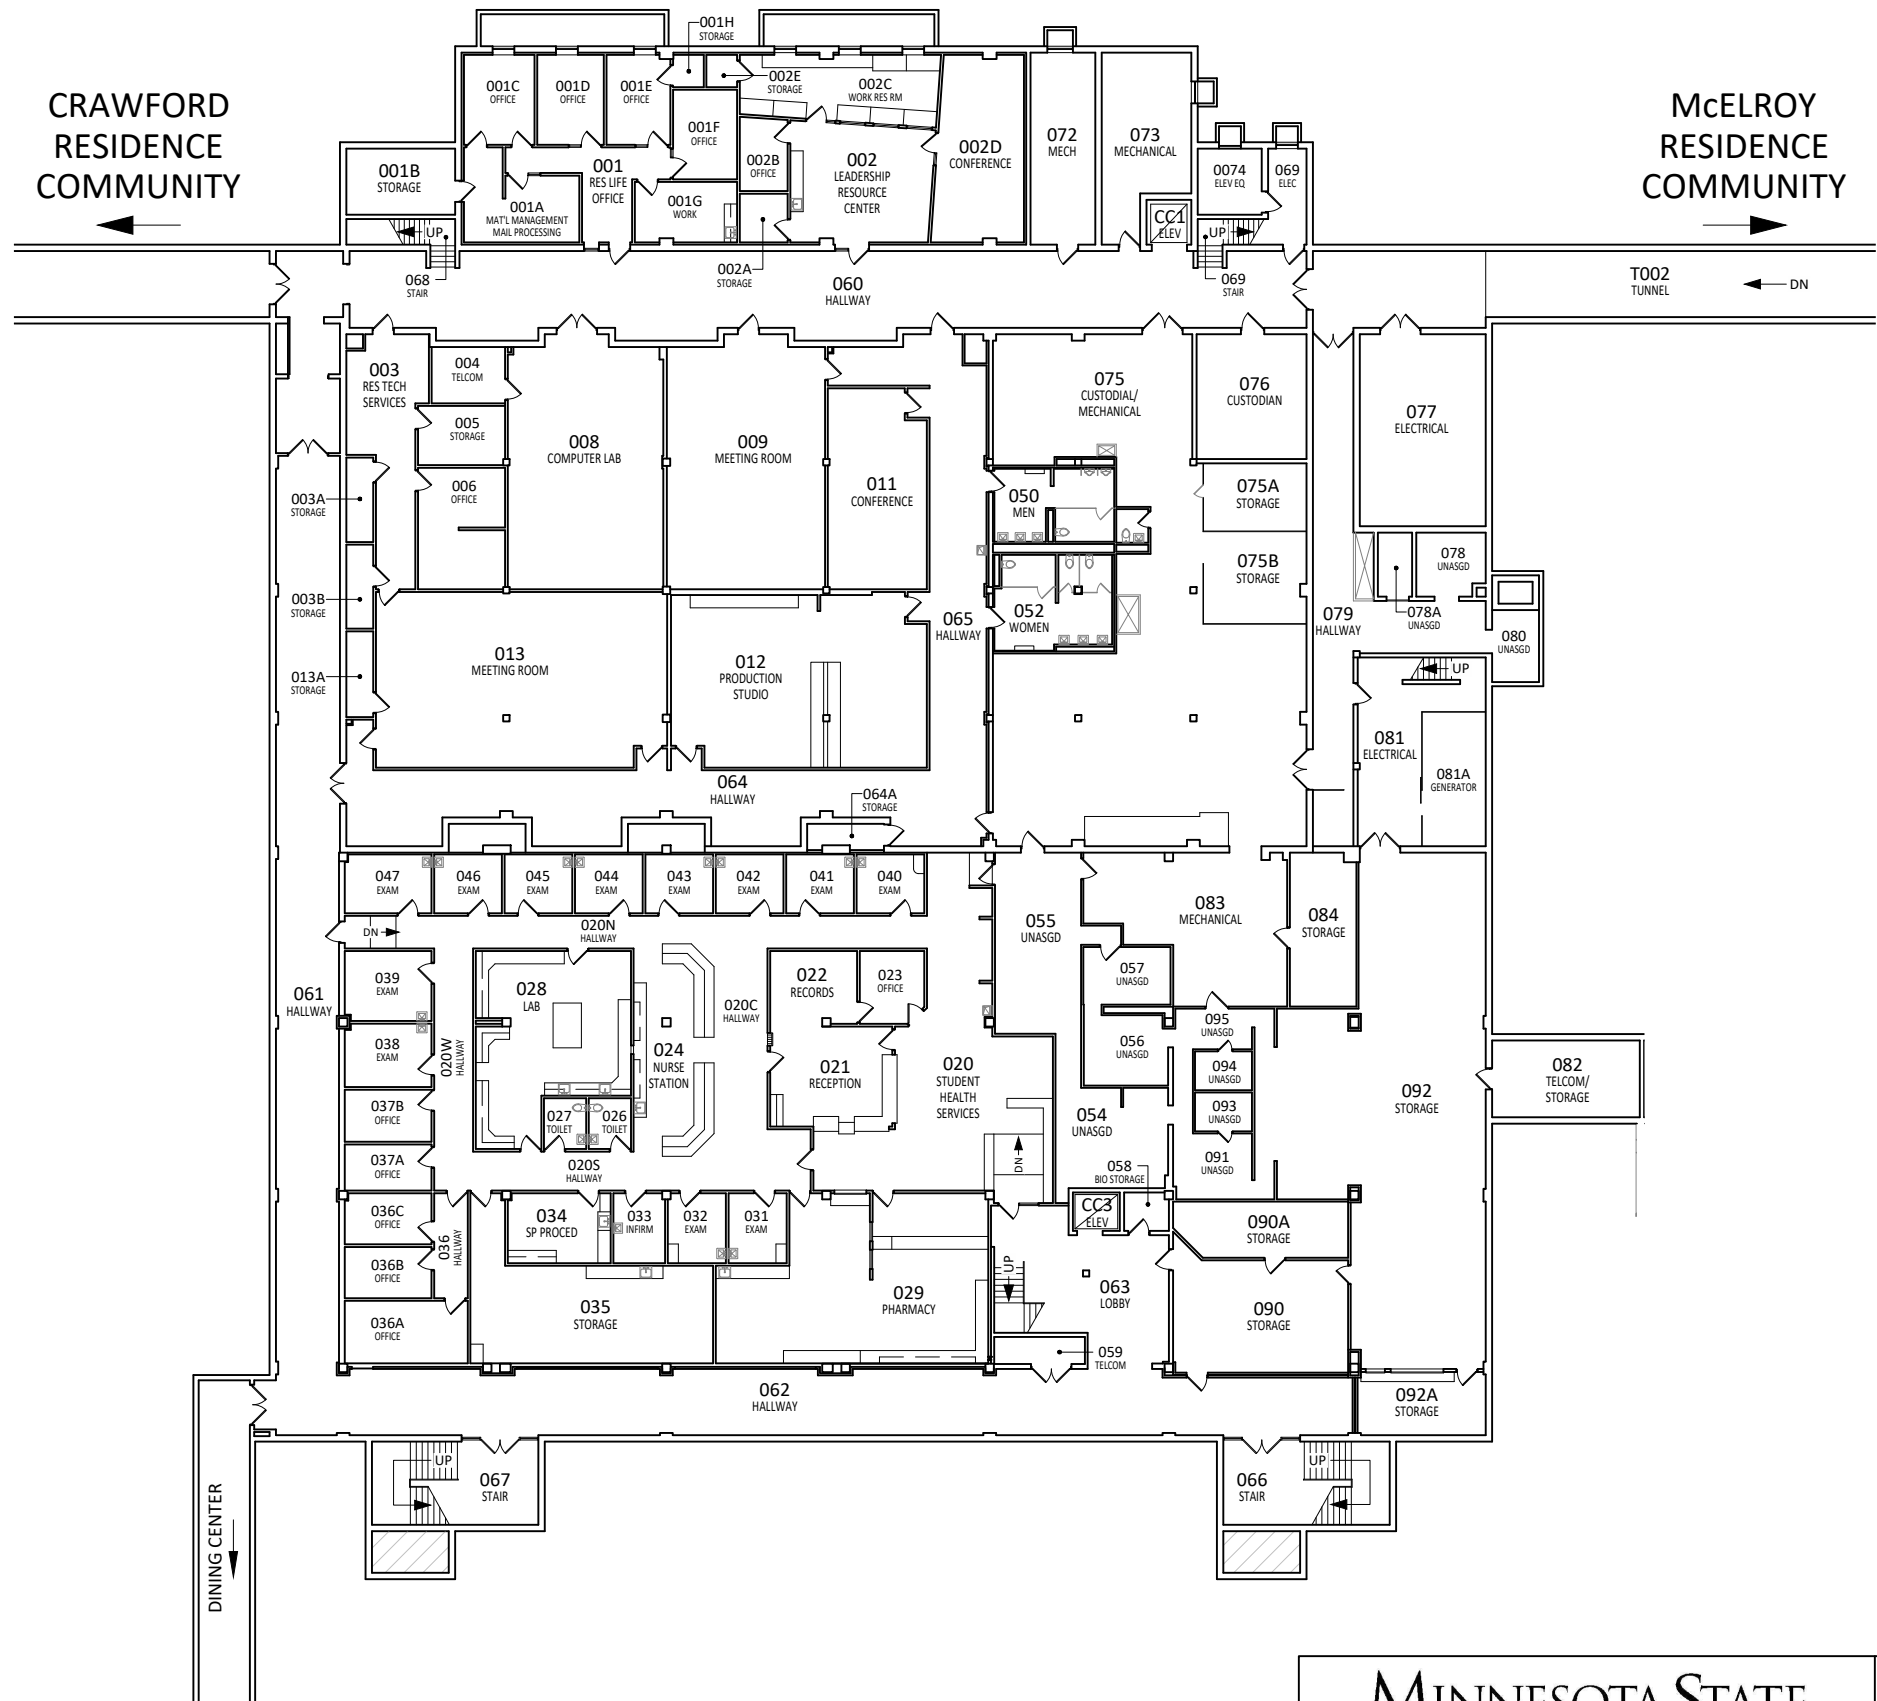

MINNESOTA STATE
UNIVERSITY
MANKATO
PLANNING & CONSTRUCTION

CARKOSKI COMMONS
LOWER LEVEL
FLOOR PLAN

DRAWN BY: G. BORCHERT March 2023