



**Main Entrance  
(facing CSU/Fountain)**

 


MINNESOTA STATE  
UNIVERSITY  
MANKATO  
PLANNING & CONSTRUCTION

MEMORIAL LIBRARY  
FIRST FLOOR  
FLOOR PLAN  
DRAWN BY: G. BORCHERT April 2021

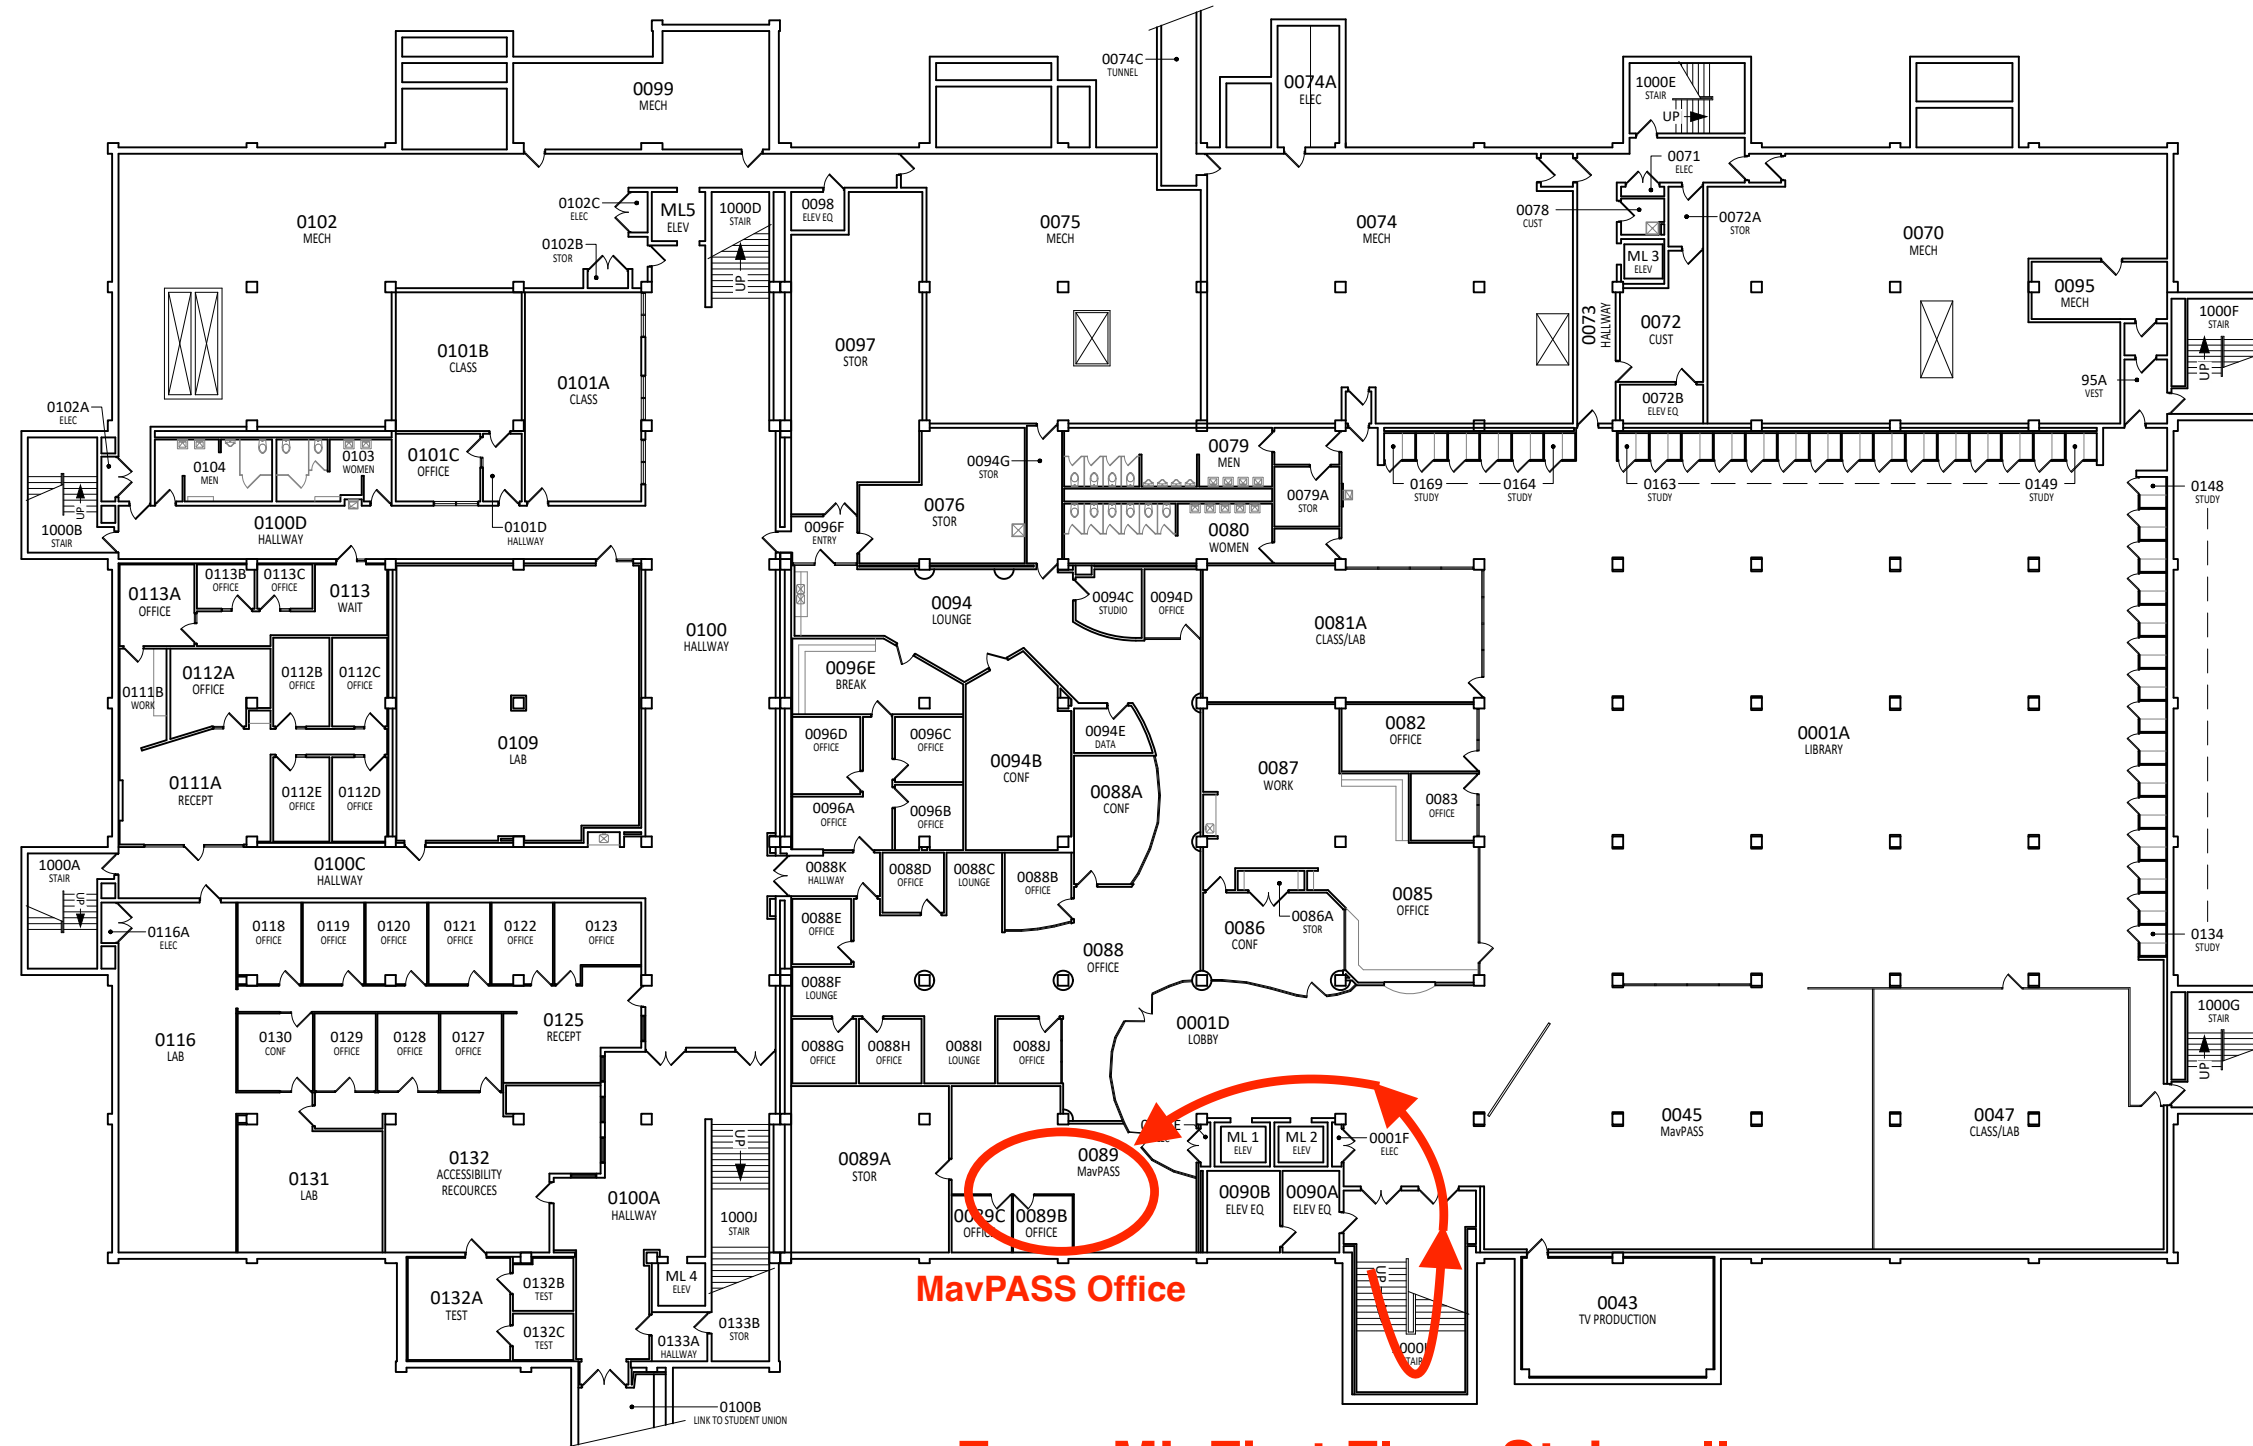

MavPASS Office

From ML First Floor Stairwell  
Video 1

 

 MINNESOTA STATE UNIVERSITY MANKATO PLANNING & CONSTRUCTION	MEMORIAL LIBRARY LOWER LEVEL FLOOR PLAN
	DRAWN BY: G. BORCHERT April 2023