



# MORRIS HALL FIRST FLOOR

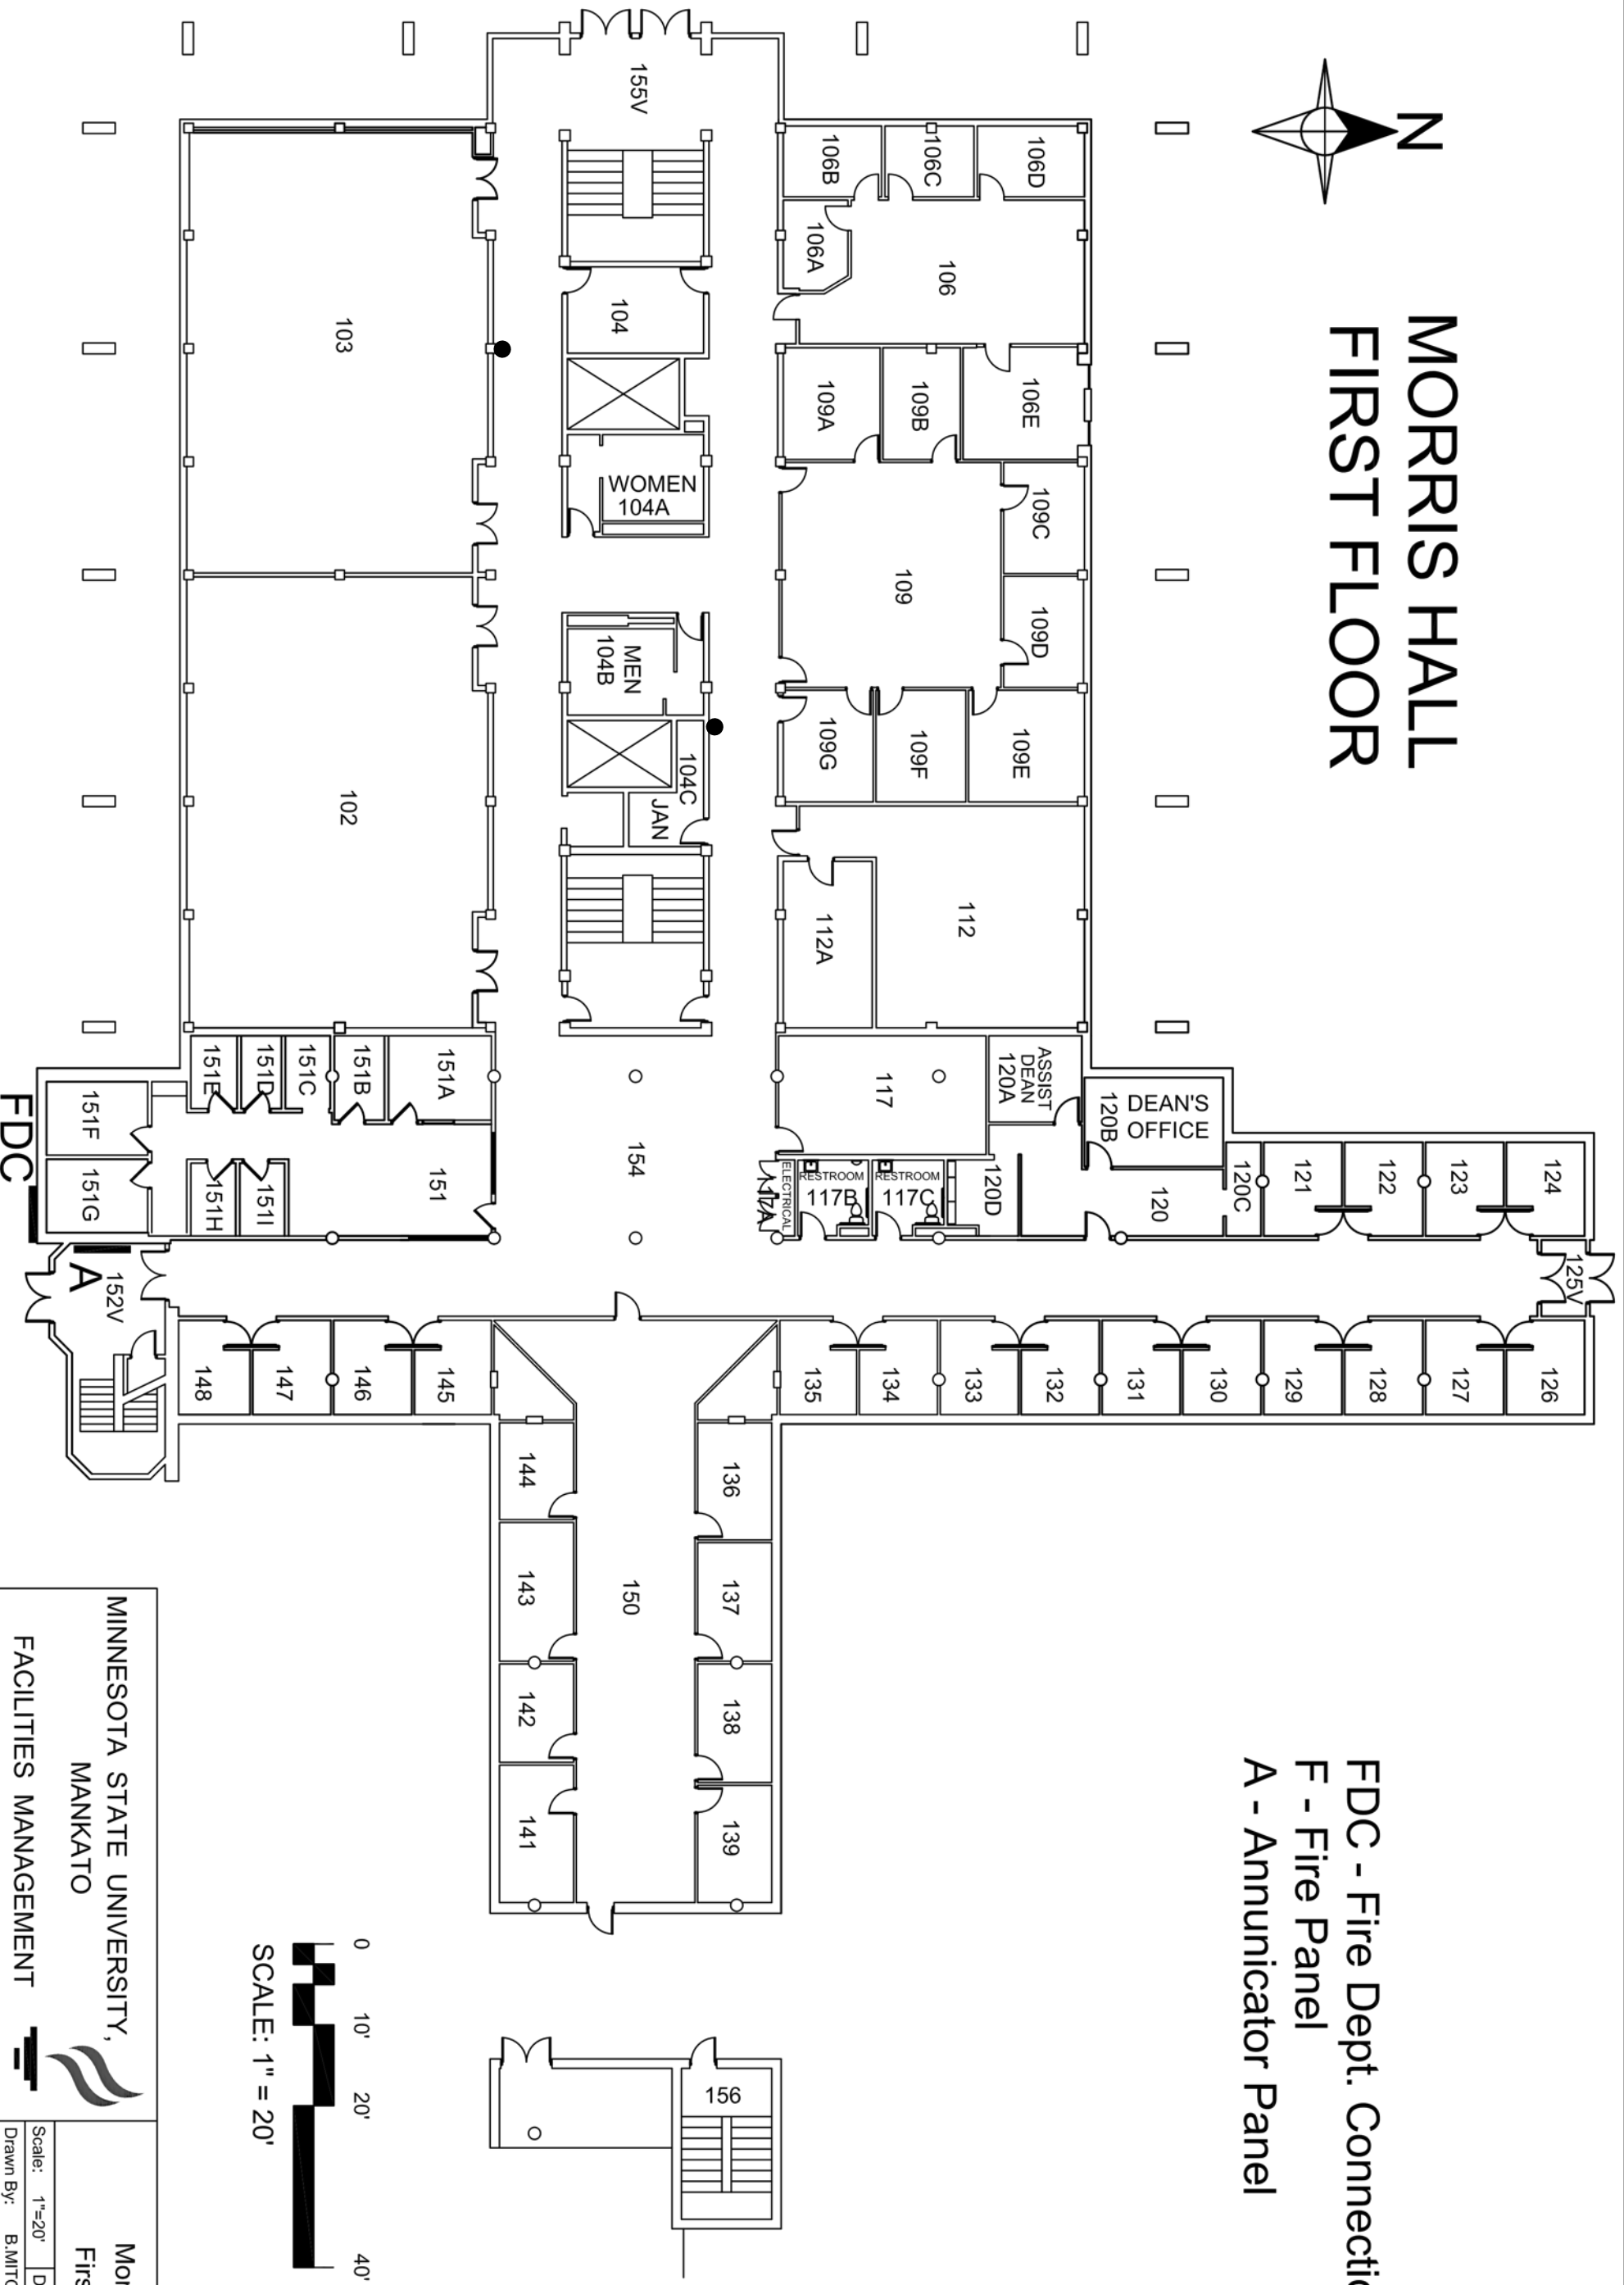

FDC - Fire Dept. Connection  
F - Fire Panel  
A - Annunciator Panel

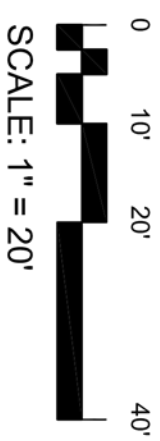

MINNESOTA STATE UNIVERSITY,  
MANKATO

FACILITIES MANAGEMENT

Morris Hall  
First Floor

Scale: 1"=20' Date: 11 10 2015  
Drawn By: B.MITCHELL